



CAPITAL WORKS PROJECT BULLETIN NO. 1

Victoria Gardens,
High Street, Prahran
RSL Memorial improvement works

8 January 2015



Victoria Gardens RSL War Memorial
Concept Plan
1:100 @ A3

Who to contact if you have issues on site

Contact:

PTA Landscapes
Stewart Owen
(03) 9872 3055

If not resolved, contact:

Council's Landscape Architect
Simon McKenzie-McHarg
(03) 8290 2059

OUT OF HOURS: Council's Emergency No.8290 1333

General Information

Start Date 12 January 2015
Target Completion 28 February 2015
Works Paving, seating, plaques and planting

The City of Stonnington's Public Spaces and Capital Works Department wishes to advise traders and residents that works to redevelop the existing RSL Memorial in the South Western corner of Victoria Gardens will commence on 12 January 2015.

The contract for the works has been awarded to PTA Landscapes Pty Ltd and includes:

- Installation of paved surface
- Installation of seating and plaque walls to the edge of garden bed
- Additional planting
- Refurbishment and minor relocation of existing flag pole and cenotaph.

Working hours will be from 7am to 5pm Monday to Friday and 8am to 5pm on Saturday (if required).

The contractor, PTA Landscapes, and the City of Stonnington will endeavour to minimise disruption at all times. Your patience and cooperation are requested during the construction program.

FAQ:

Q. Will vehicle access be affected?

A. No, vehicle access will be unaffected

Q. Will pedestrian access be affected?

A. Yes, the main southern entrance to the park will be affected. Northern access to the park from Murray Street and southern access to the park through the playground on High Street will remain unaffected. Signs will be installed to re-direct pedestrians into the park.

Q. Can pedestrians still use the park?

A. Yes, the south eastern corner of the park will be inaccessible throughout the duration of construction, however all other areas within the park will be unaffected by the works.

Q. Will 'Parking' be affected?

A. No, parking will be unaffected


NO GO ZONE:

Work safe and OH&S requirements require that vehicle parking and pedestrians are excluded from the Construction Zone.

Yours sincerely

Megan Jones
Landscape Coordinator, Public Spaces & Capital Works

Victoria Gardens, High Street, Prahran – Locality Plan (not to scale)

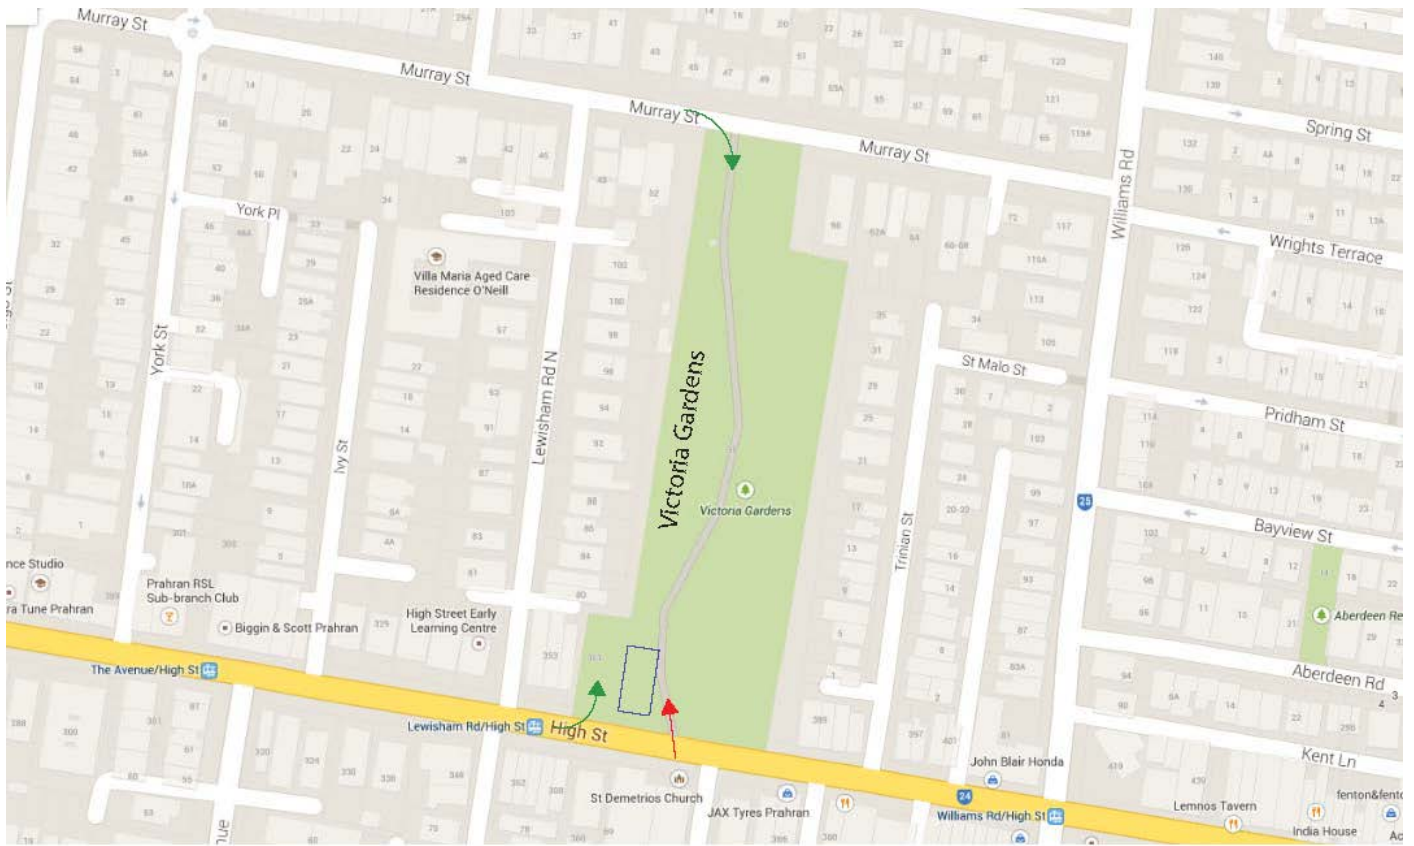

- Extent of works
- ➔ Maintained park access
- ➔ Altered park access

MULTILINGUAL INFORMATION Call the Stonnington Community Link. A multilingual telephone information service.

General Enquiries	8290 1333
Mandarin 普通话	9280 0730
Cantonese 廣東話	9280 0731

Greek Ελληνικά	9280 0732
Italian Italiano	9280 0733
Polish Polski	9280 0734

Russian Русский	9280 0735
Indonesian Bahasa Indonesia	9280 0737
All other languages	9280 0734

CITY OF STONNINGTON

T: 03 8290 1333 F: 03 9521 2255
 E: council@stonnington.vic.gov.au
 PO Box 21 Prahran, Victoria 3181

SERVICE CENTRES

Cnr Glenferrie Road and High Street, Malvern
 Cnr Chapel and Greville Streets, Prahran
www.stonnington.vic.gov.au

